

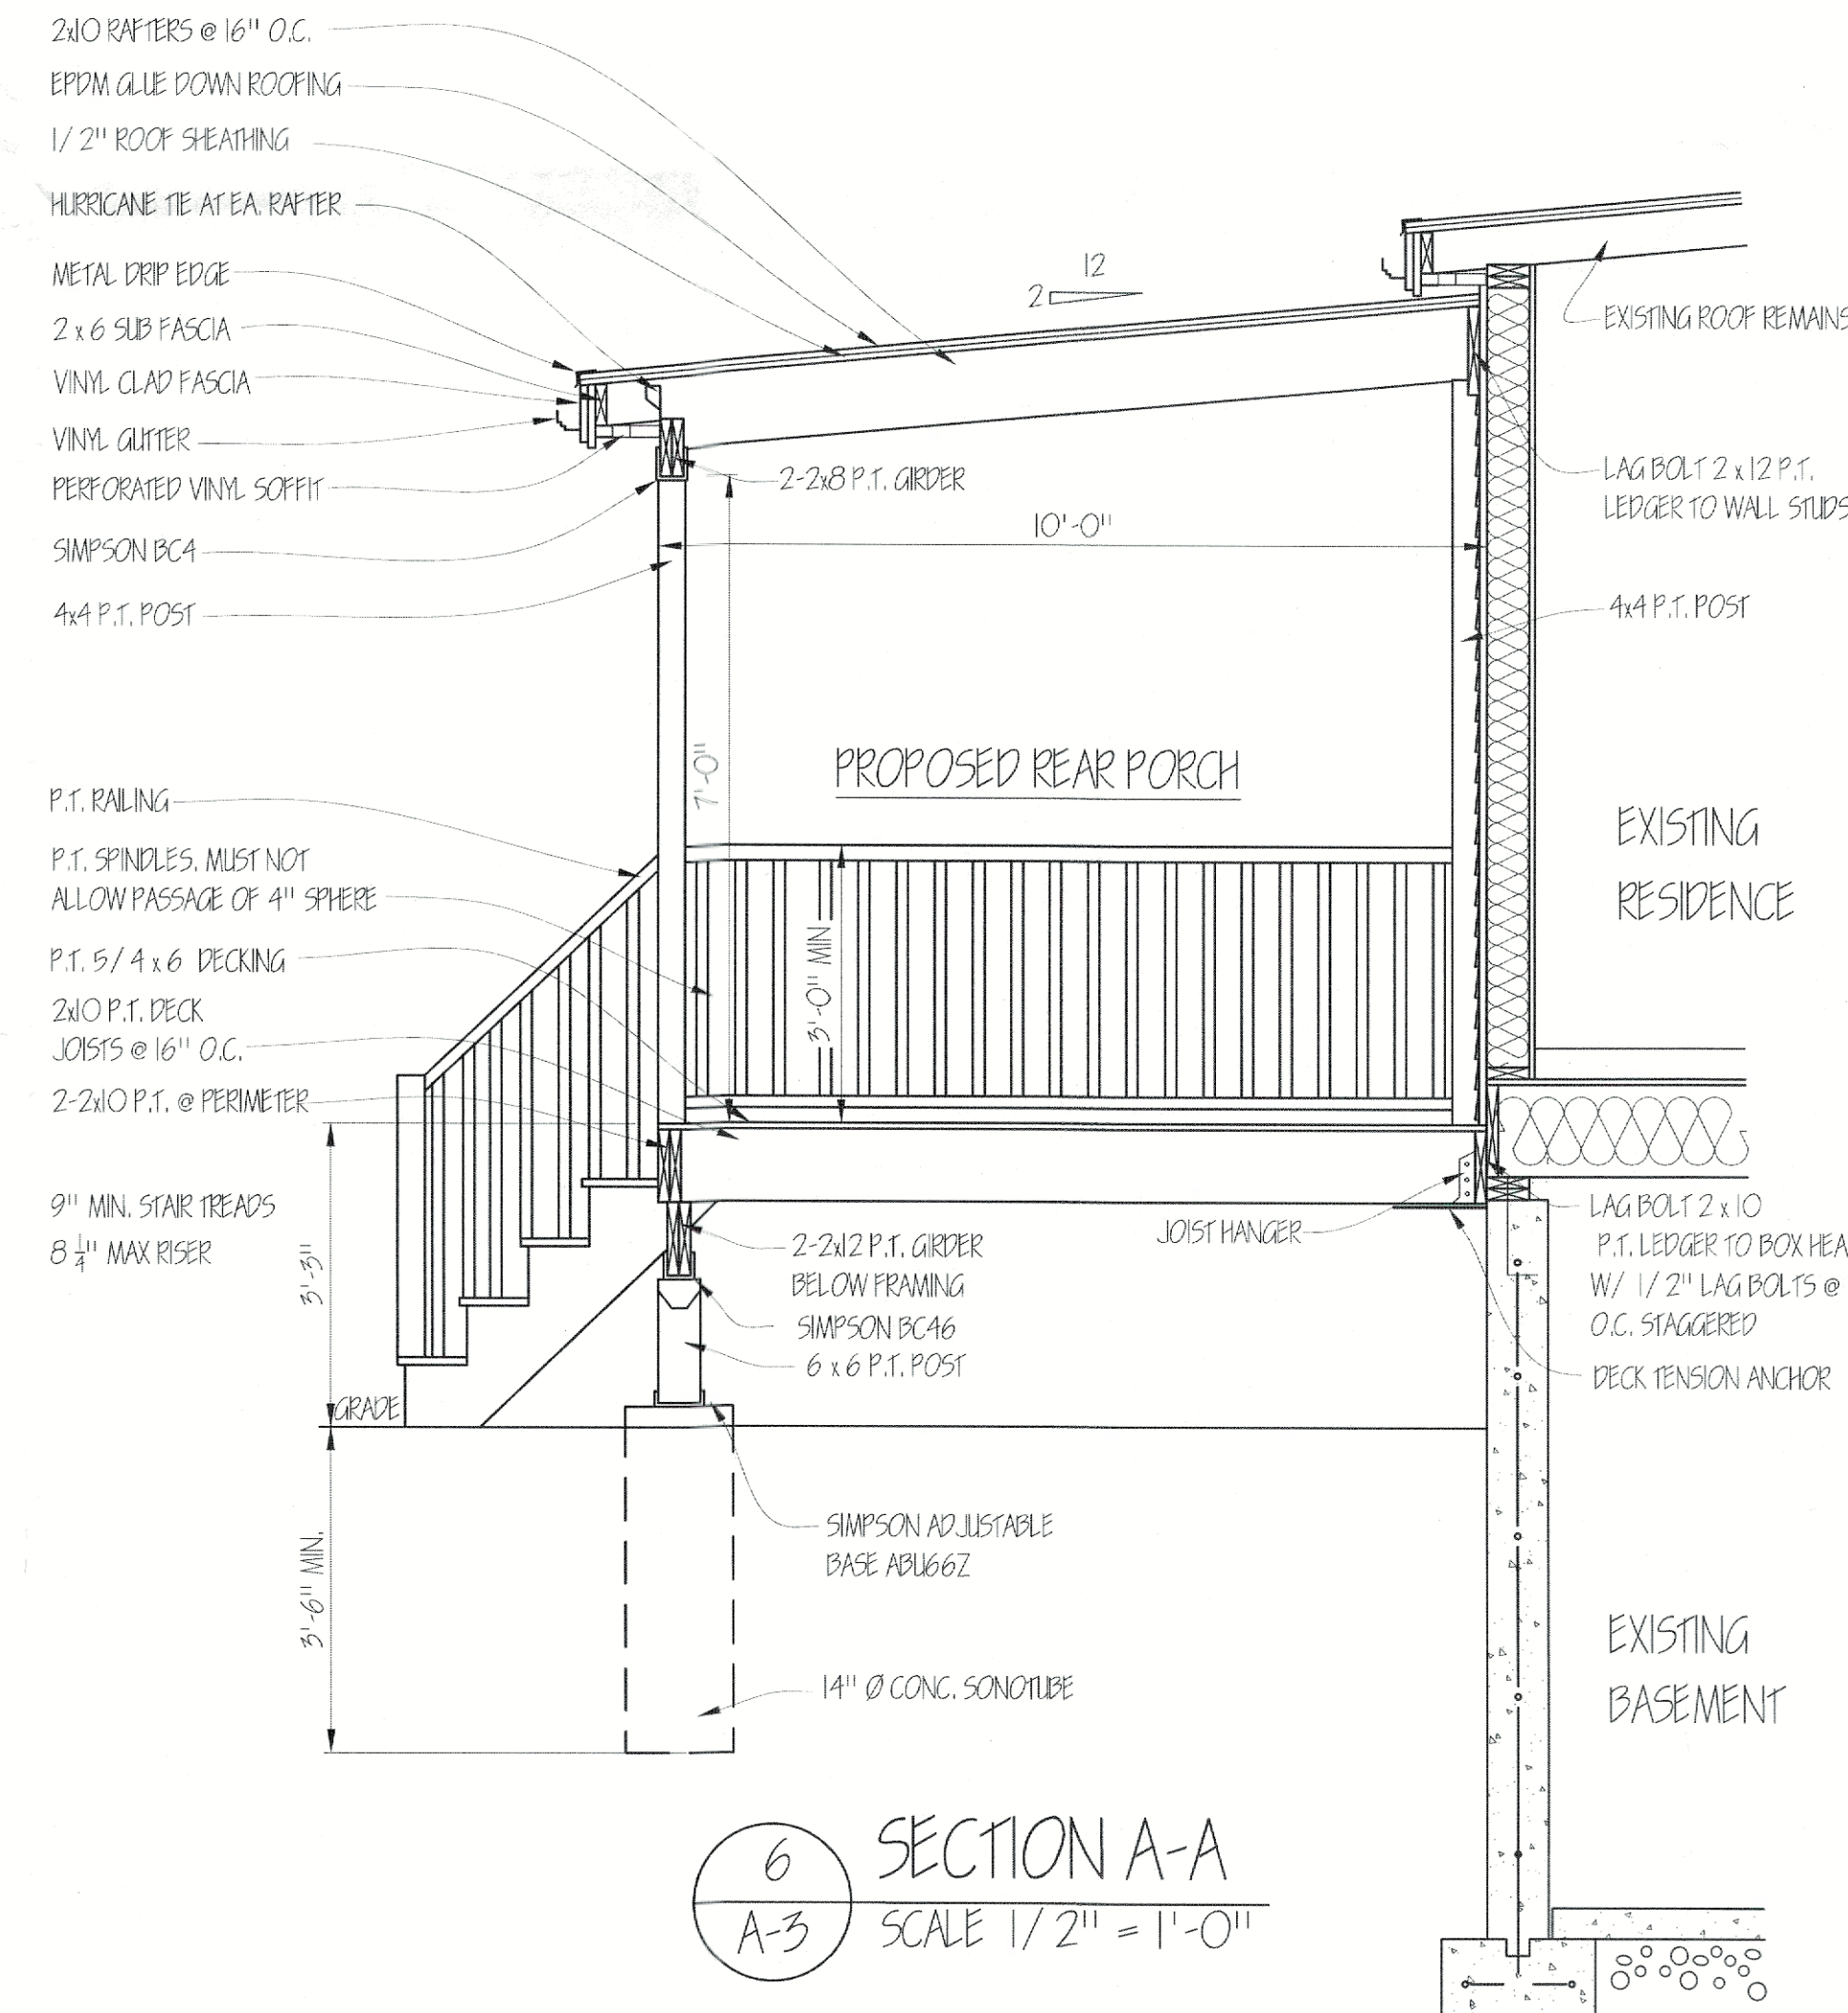
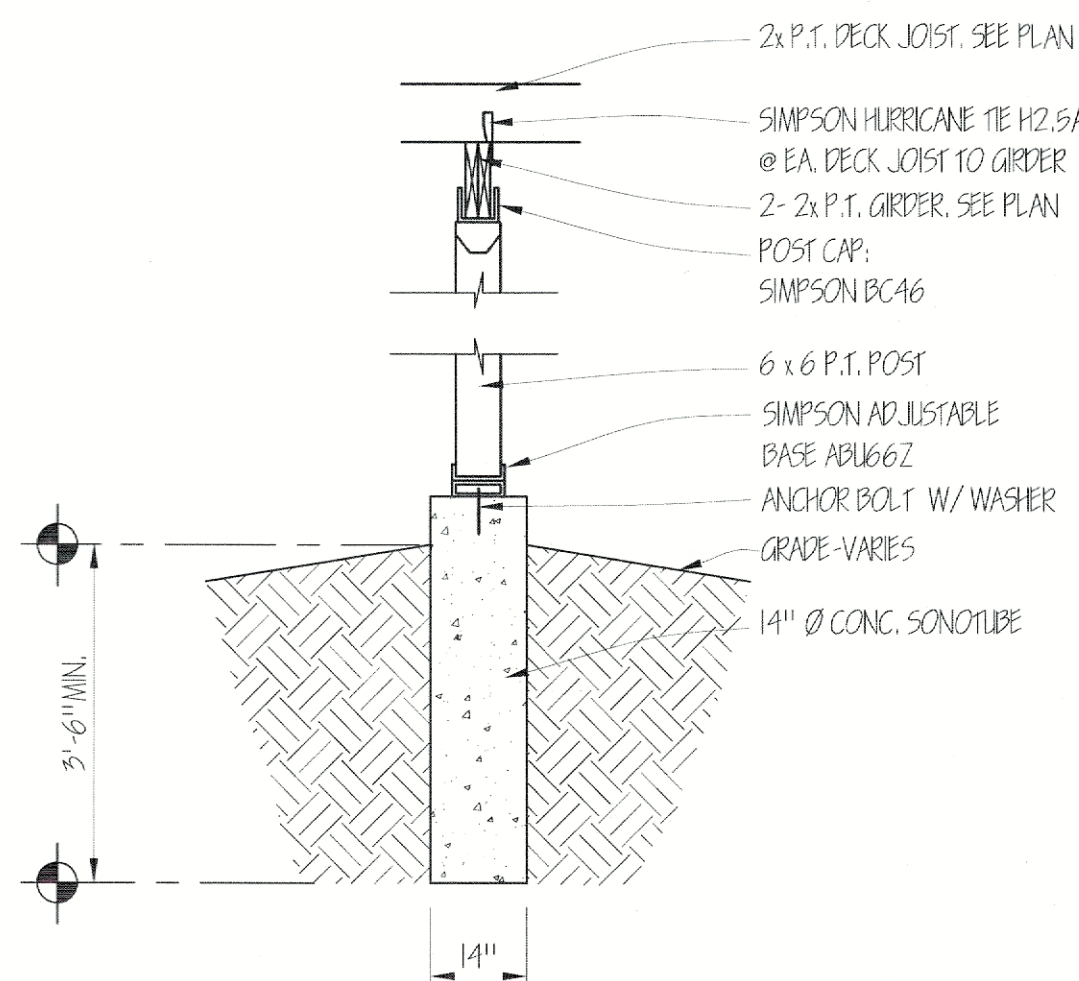
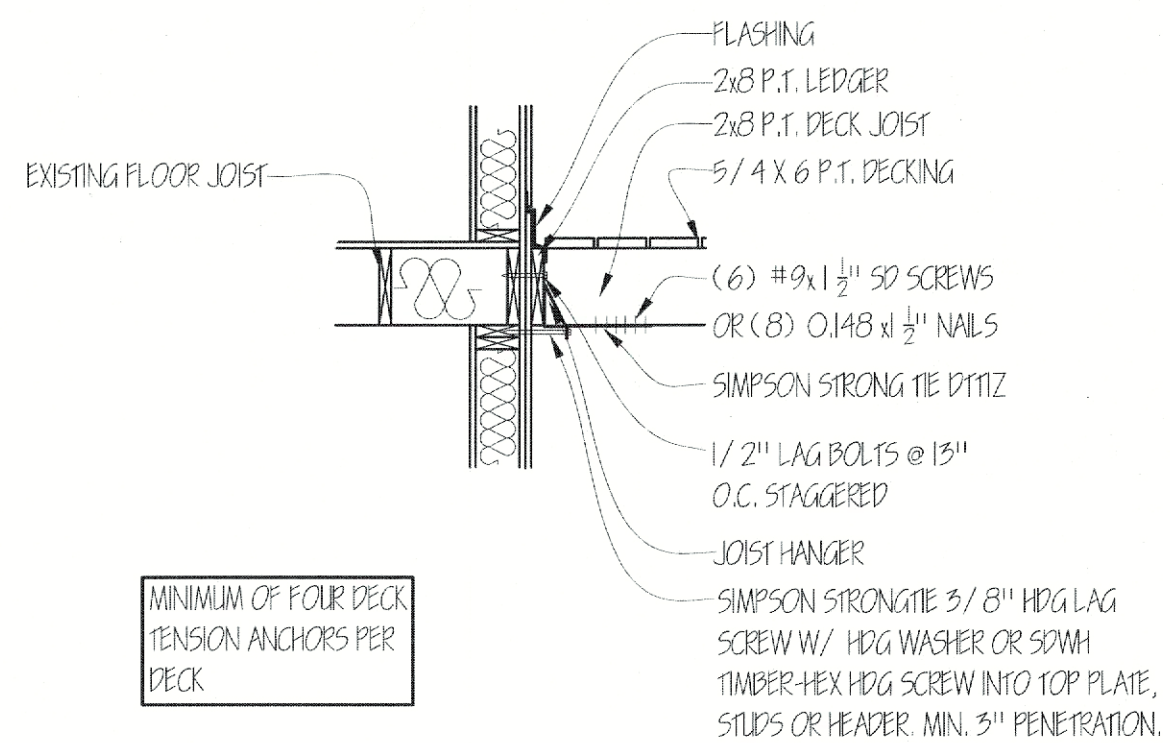
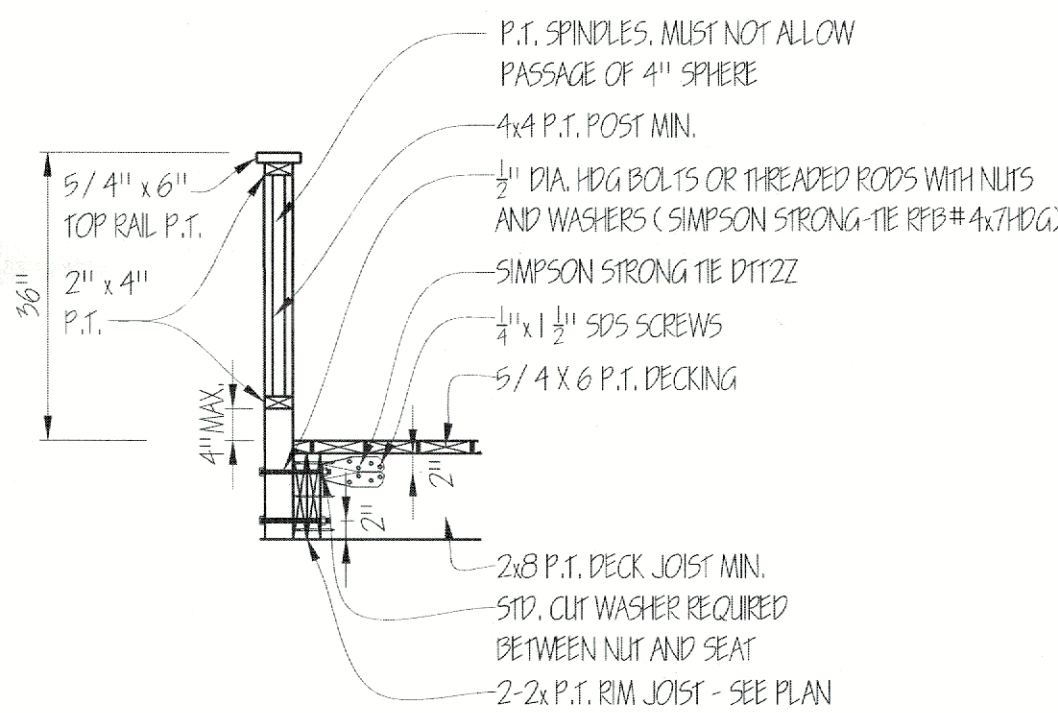
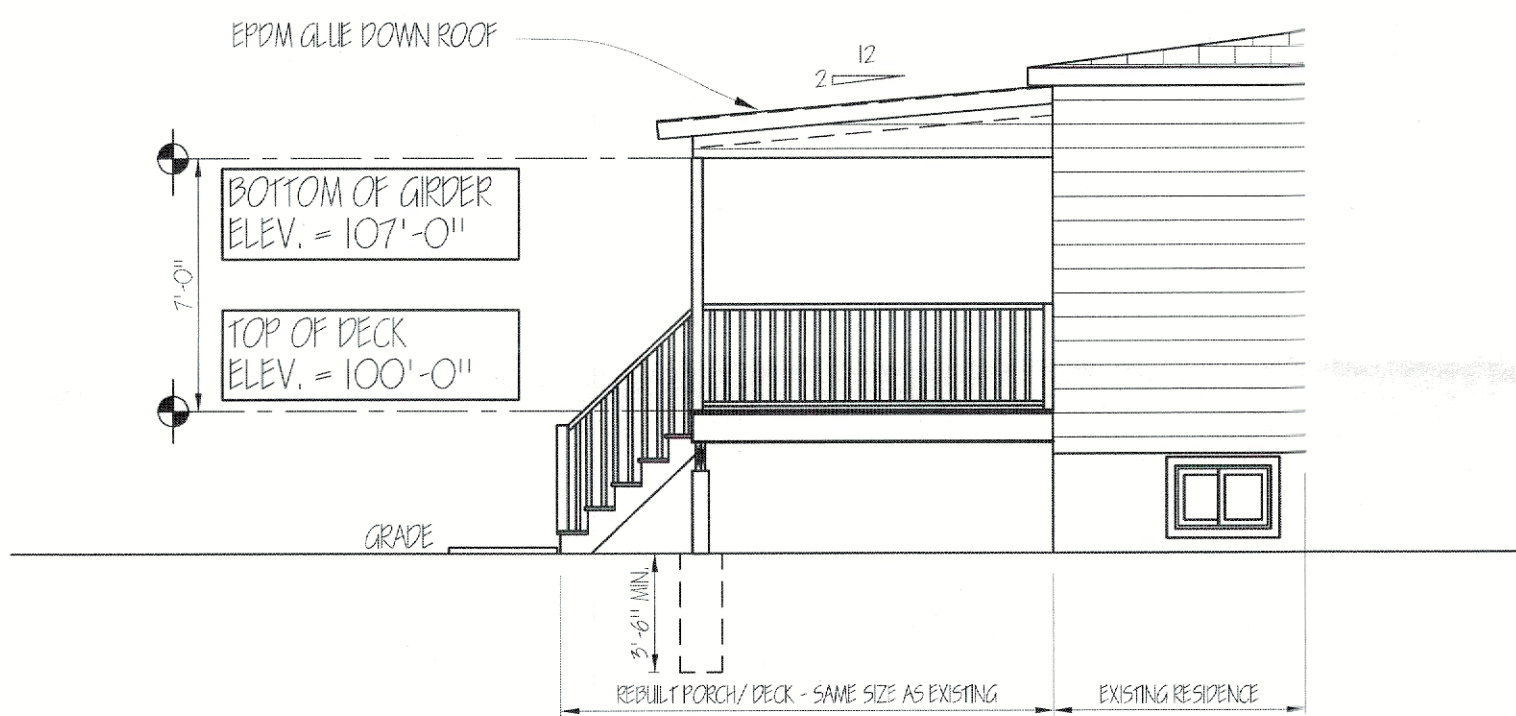
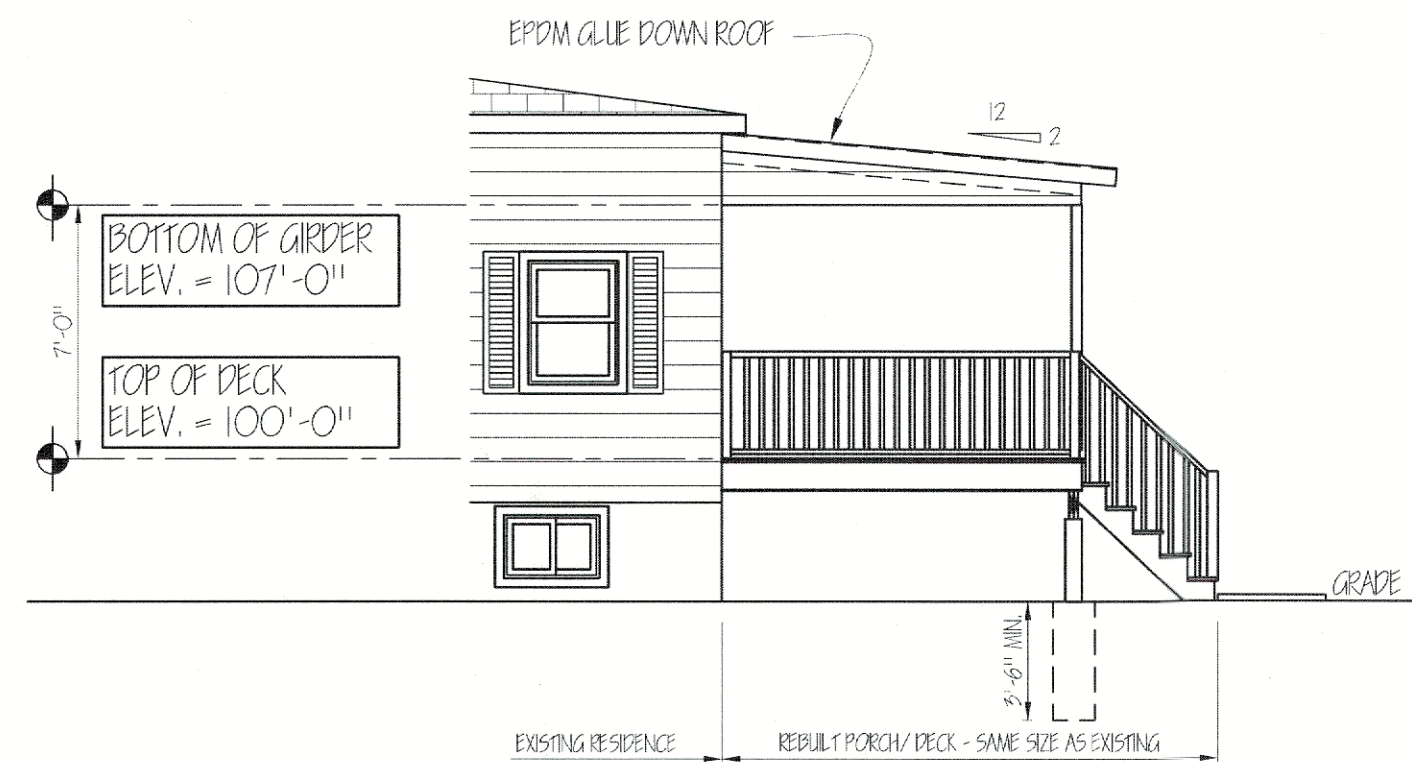


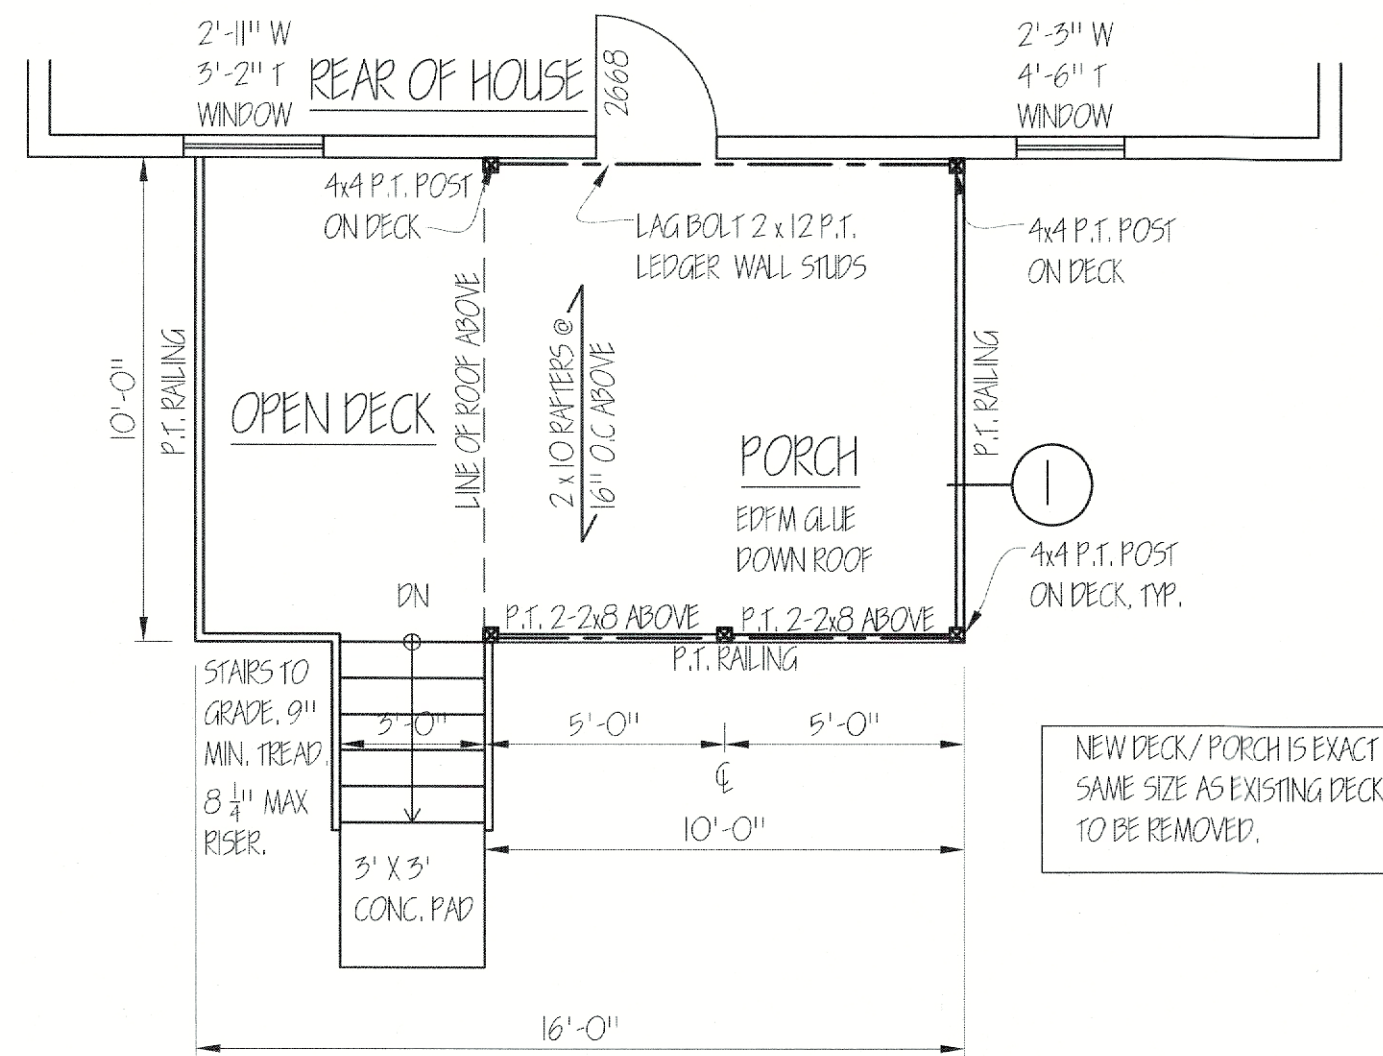

RELEASED FOR CONSTRUCTION, NOVEMBER 2, 2022

UNLIMITED HOUSE DESIGN, LLC
289 PINE GROVE ROAD
MIDDLETOWN, NEW YORK 10940
P-845-412-5059
info@unlimitedhousedesign.com
www.unlimitedhousedesign.com

REBUILD EXISTING PORCH AND DECK:
BARTLEY RESIDENCE
6 TAFT AVENUE, NEWBURGH, NY 12550
DECK PLANS, ELEVATIONS, SECTION & DETAILS

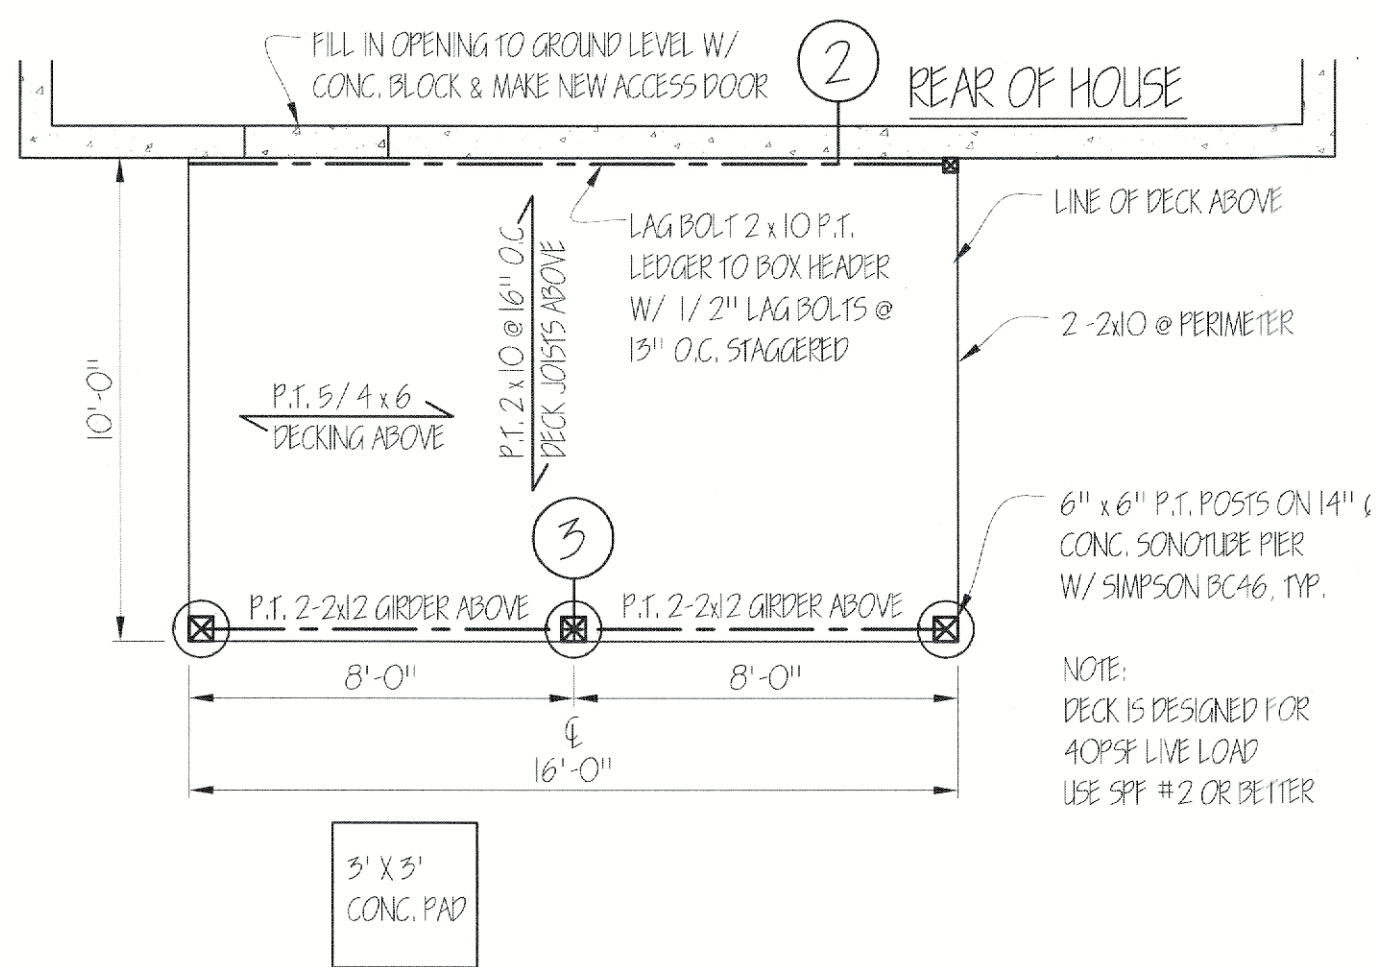

THIS PLAN IS NOT VALID IF THE

Drawn by
KDS
Date
NOVEMBER 2, 2022
Scale
AS NOTED

A-3

ENGINEER'S SEAL IS NOT SHOWN IN RED