

McGOEY, HAUSER and EDSALL CONSULTING ENGINEERS D.P.C.

MARK J. EDSALL, P.E., P.P. (NY, NJ & PA) MICHAEL W. WEEKS, P.E. (NY, NJ & PA) MICHAEL J. LAMOREAUX, P.E. (NY, NJ, PA, VT, VA & CT) PATRICK J. HINES LYLE R. SHUTE, P.E. LEED-AP (NY, NJ, PA) Main Office 33 Airport Center Drive Suite 202 New Windsor, New York 12553

(845) 567-3100 fax: (845) 567-3232 e-mail: <u>mheny@mhepc.com</u>

Principal Emeritus: RICHARD D. McGOEY, P.E. (NY & PA) WILLIAM J. HAUSER, P.E. (NY, NJ & PA)

TOWN OF NEWBURGH PLANNING BOARD TECHNICAL REVIEW COMMENTS

PROJECT:DOMINOS PIZZAPROJECT NO.:17-25PROJECT LOCATION:SECTION 77, BLOCK 2, LOT 2.1REVIEW DATE:26 FEBRUARY 2018MEETING DATE:1 MARCH 2018PROJECT REPRESENTATIVE:TALCOTT ENGINEERING talcottdesign@gmail.com

1. This application was previously before the Board for final approval. Orange County Planning Department review was outstanding. County Planning Department comments have been received identifying a local determination.


Respectfully submitted,

McGoey, Hauser and Edsall Consulting Engineers, D.P.C.


Patrick J. Hines Principal


PJH/kbw



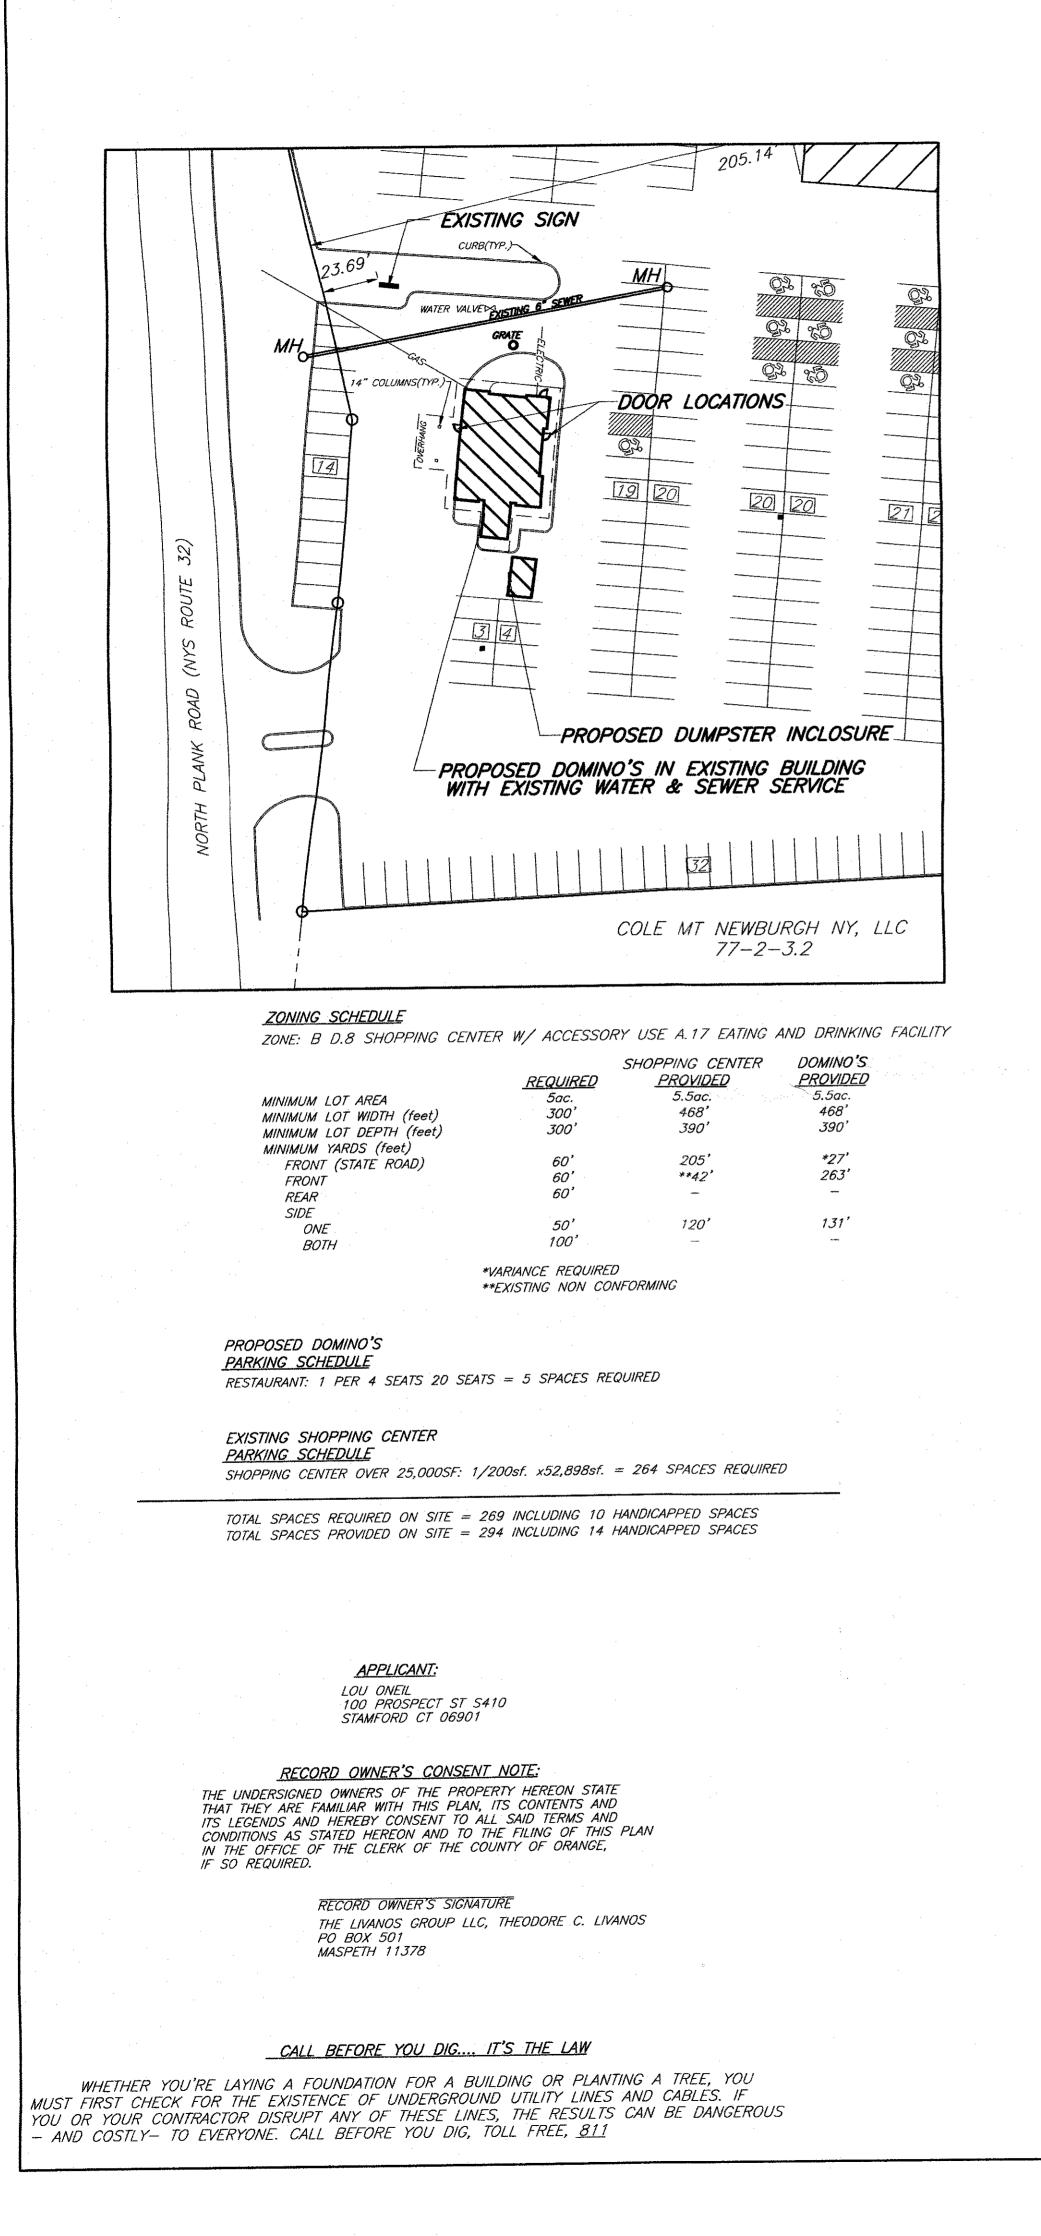

Ш Ś 0

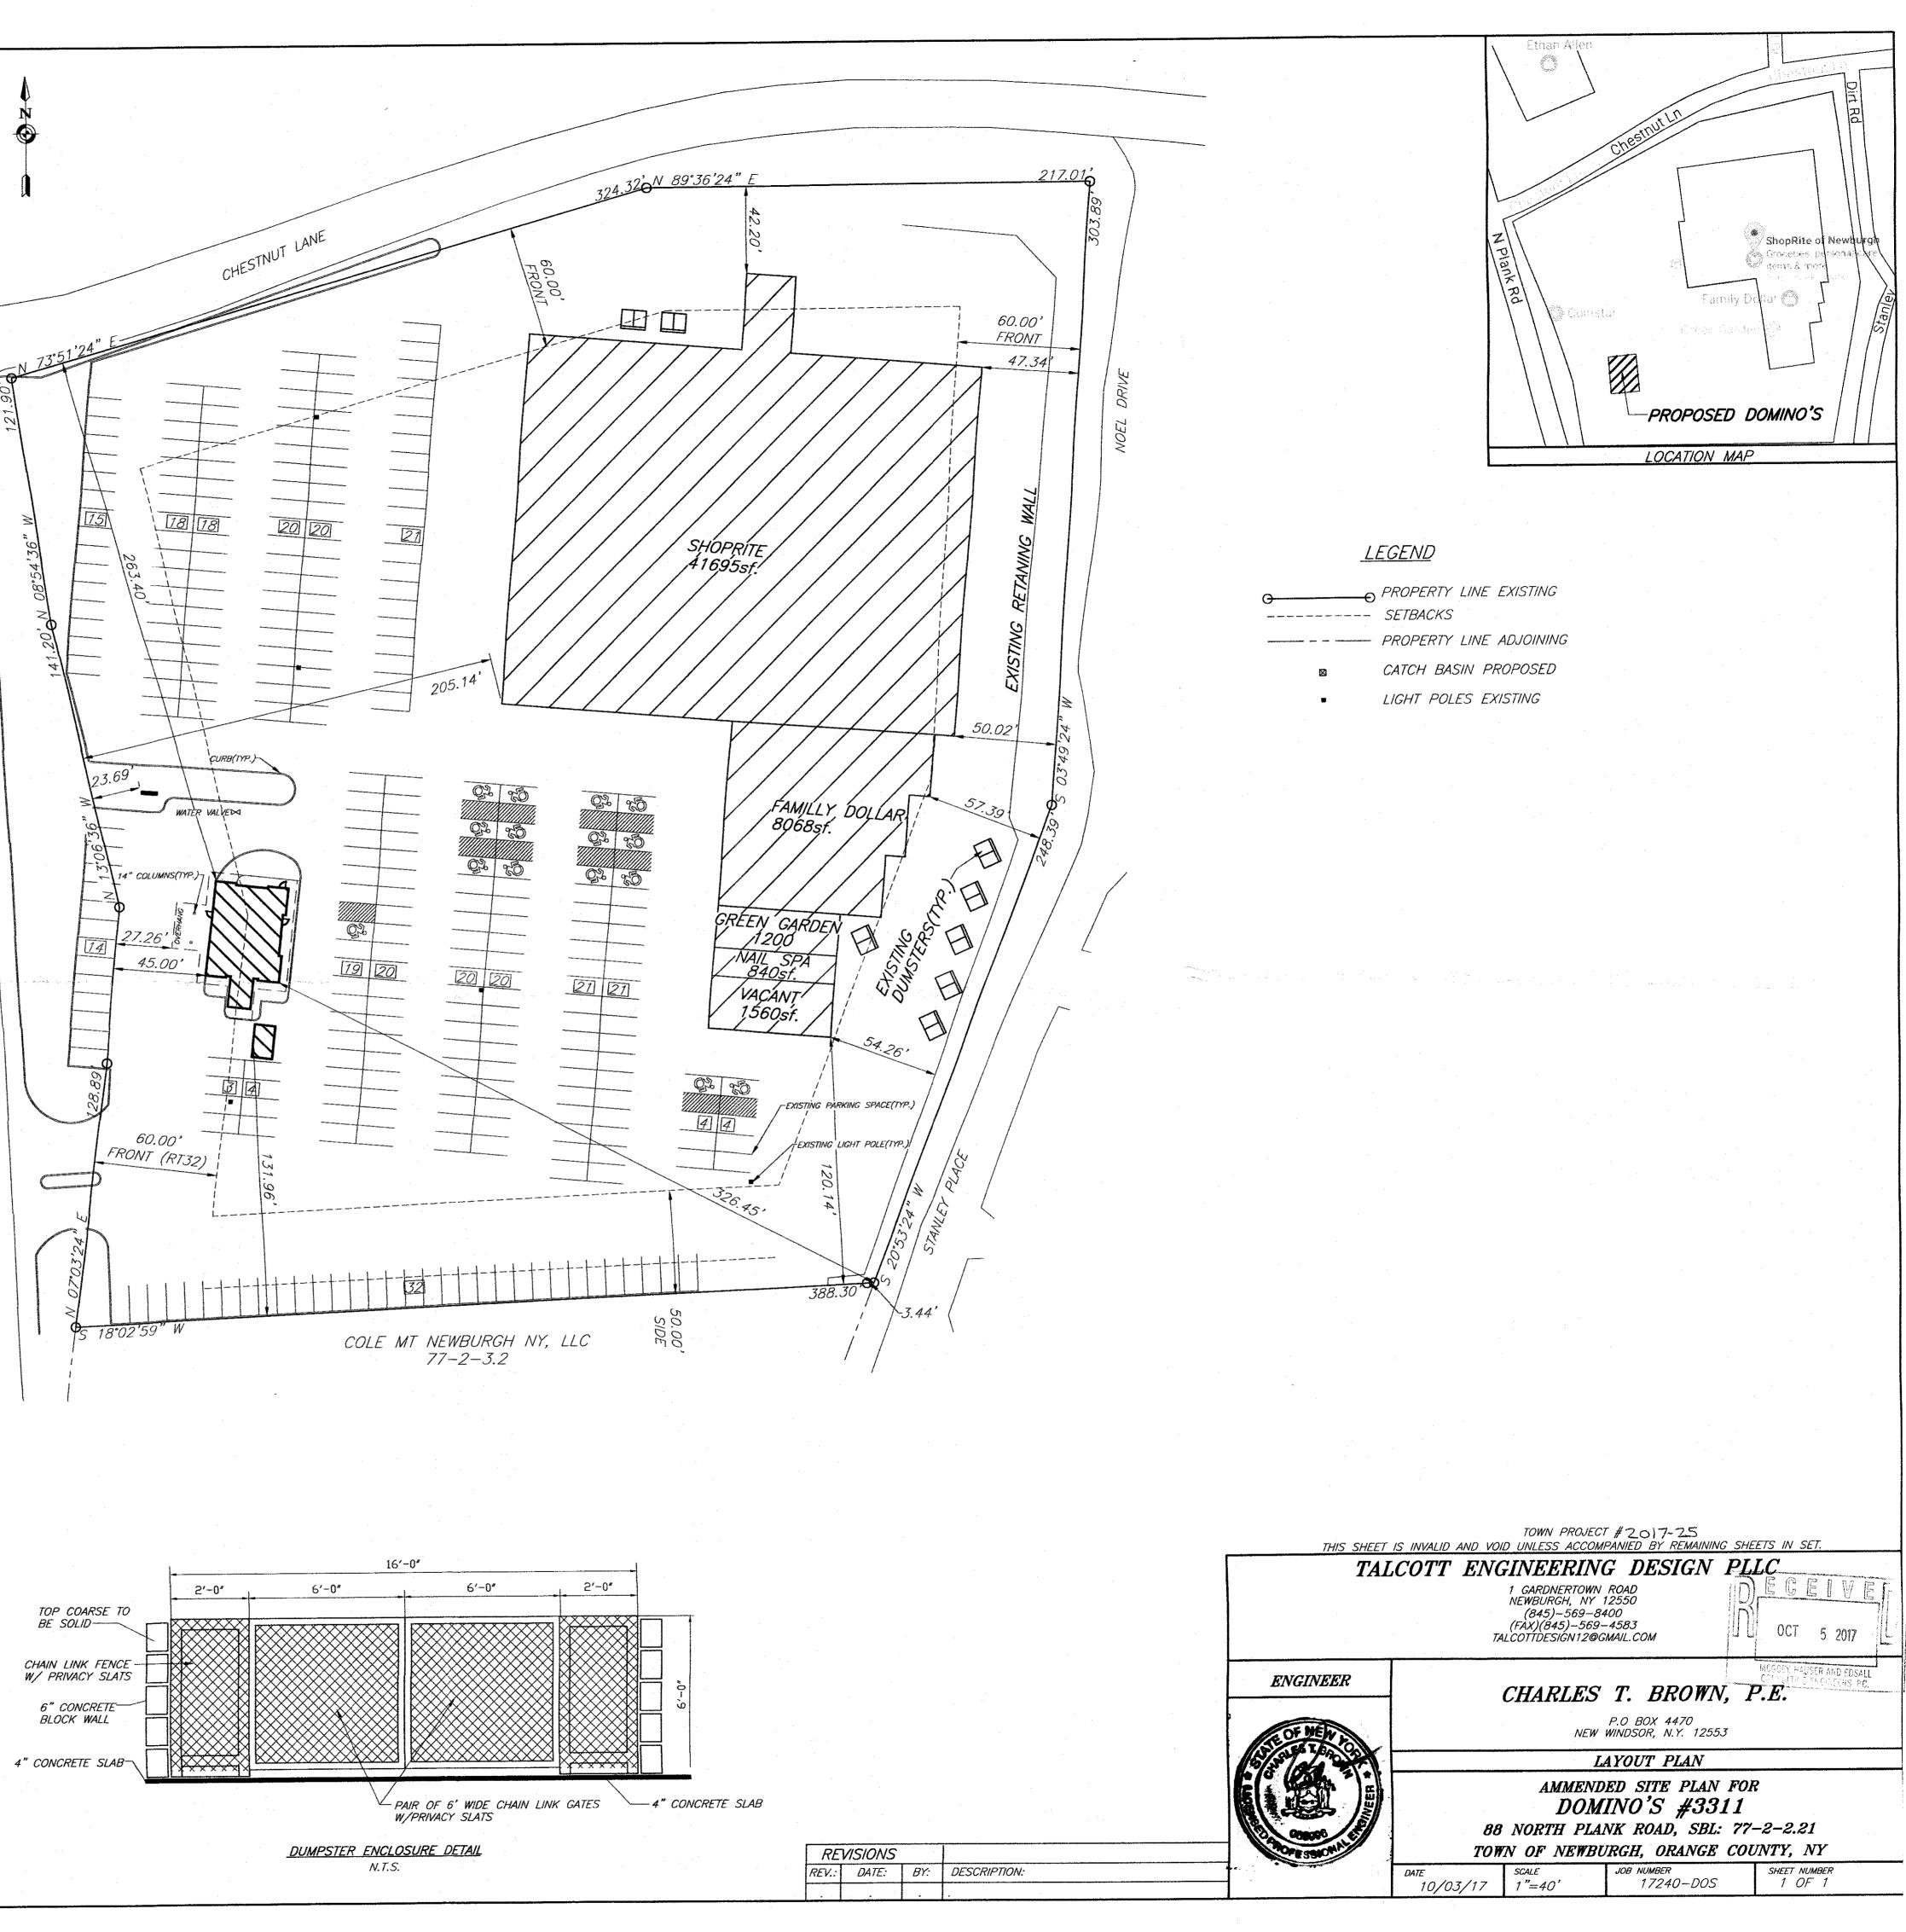

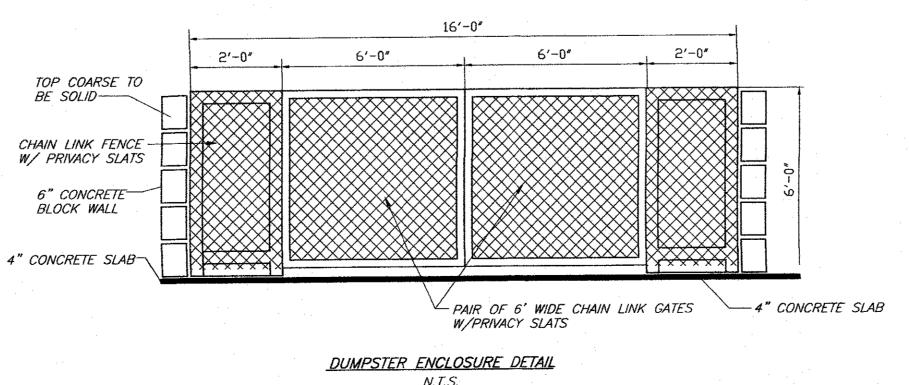

RE	VISIONS		
REV.:	DATE:	BY:	DESCRIPTION
	•		