

McGOEY, HAUSER and EDSALL CONSULTING ENGINEERS D.P.C.

MARK J. EDSALL, P.E., P.P. (NY, NJ & PA) MICHAEL W. WEEKS, P.E. (NY, NJ & PA) MICHAEL J. LAMOREAUX, P.E. (NY, NJ, PA, VT, VA & CT) PATRICK J. HINES LYLE R. SHUTE, P.E. LEED-AP (NY, NJ, PA) Main Office 33 Airport Center Drive Suite 202 New Windsor, New York 12553

(845) 567-3100 fax: (845) 567-3232 e-mail: <u>mheny@mhepc.com</u>

Principal Emeritus: RICHARD D. McGOEY, P.E. (NY & PA) WILLIAM J. HAUSER, P.E. (NY, NJ & PA)

TOWN OF NEWBURGH PLANNING BOARD TECHNICAL REVIEW COMMENTS

PROJECT:	233 QUAKER ST/DRIVANOS 2 FAMILY
PROJECT NO.:	18-19
PROJECT LOCATION:	SECTION 2, BLOCK 1, LOT 15
REVIEW DATE:	29 NOVEMBER 2018
MEETING DATE:	6 DECEMBER 2018
PROJECT REPRESENTATIVE:	MICHAEL AIELLO, P.E./LINDA ZWART, R.A.

- 1. Architectural details of the building façade have been provided. Two separate entrances are identified on the architectural details for each of the proposed units. Each of these entrances are on a different side of the structure. The Planning Board should review the project with regard to Section 185-48.2B, "the architecture and entrance details of the units shall provide the appearance of a single family residence." As the entrances are located on separate sides the Board may consider the two separate entrances to comply with this requirement.
- **2.** Submission of County to County planning as the project is located on the county line is required.
- **3.** A Public Hearing for the two family dwelling is required.

Respectfully submitted,


McGoey, Hauser and Edsall Consulting Engineers, D.P.C.

Patrick J. Hines Principal

PJH/kbw





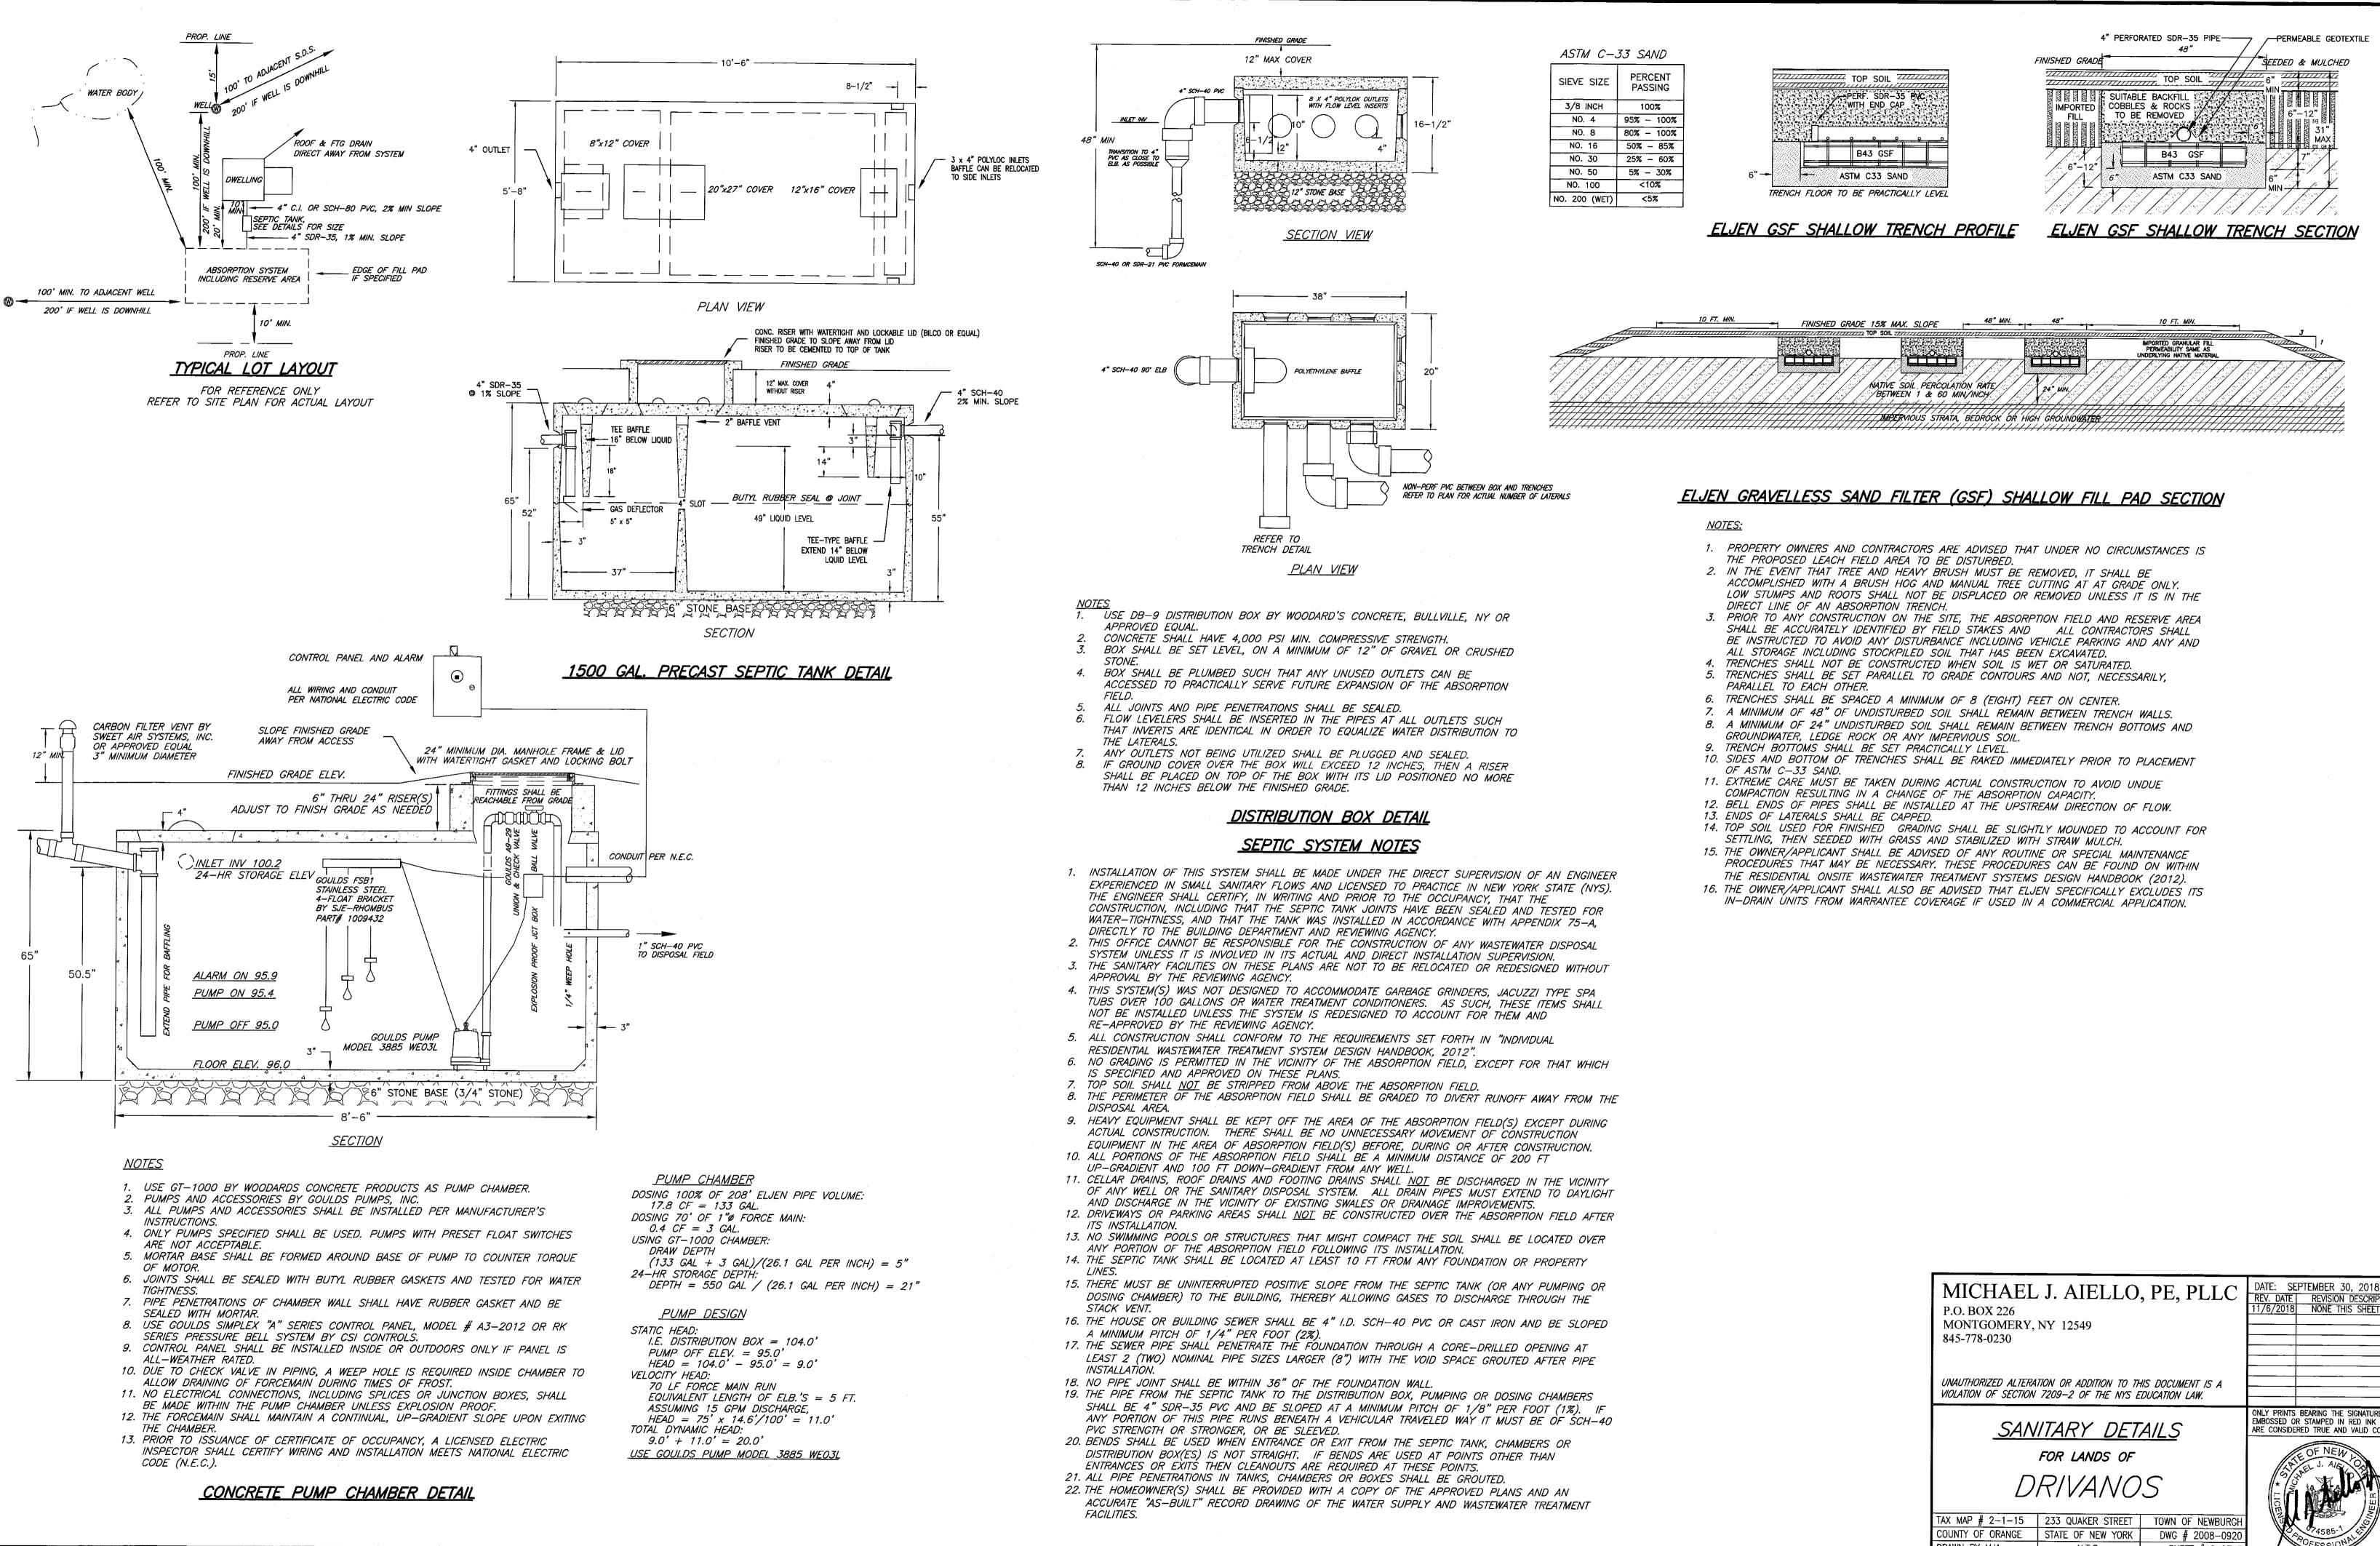

MICHAEL P.O. BOX 226 MONTGOMERY, 845-778-0230	J. AIELLO NY 12549	, PE, PLLC	DATE: SEF REV. DATE 11/6/2018	PTEMBER 30, 2018 REVISION DESCRIPTION NONE THIS SHEET
	TION OR ADDITION TO TH 7209–2 OF THE NYS E			
SANITARY DETAILS			ONLY PRINTS BEARING THE SIGNATURED SEAL EMBOSSED OR STAMPED IN RED INK ARE CONSIDERED TRUE AND VALID COPIES.	
FOR LANDS OF			THE OF NEW LOOP	
DRIVANOS				
TAX MAP # 2-1-15 COUNTY OF ORANGE	233 QUAKER STREET STATE OF NEW YORK	TOWN OF NEWBURGH DWG # 2008-0920	E	74585-1 E
DRAWN BY MJA	N.T.S.	SHEET # 2 OF 3		POFESSIONAL